

AREA

1. CORE BUILDING

Ground Floor: 84.5 m²

First Floor: 70.8 m²

Sub-Total 1: **155.3 m²**

2. SINGLE GARAGE:

Sub-Total 2: **22.4 m²**

3. OUTSIDE COVERED:

5.7m²

4. PERGOLAS:

67.2 m²

TOTAL BULK (1+2):



177.7 m²

COVERAGE

Erf Size: 284 m²

112.6 ÷ 284

= 39.6 %

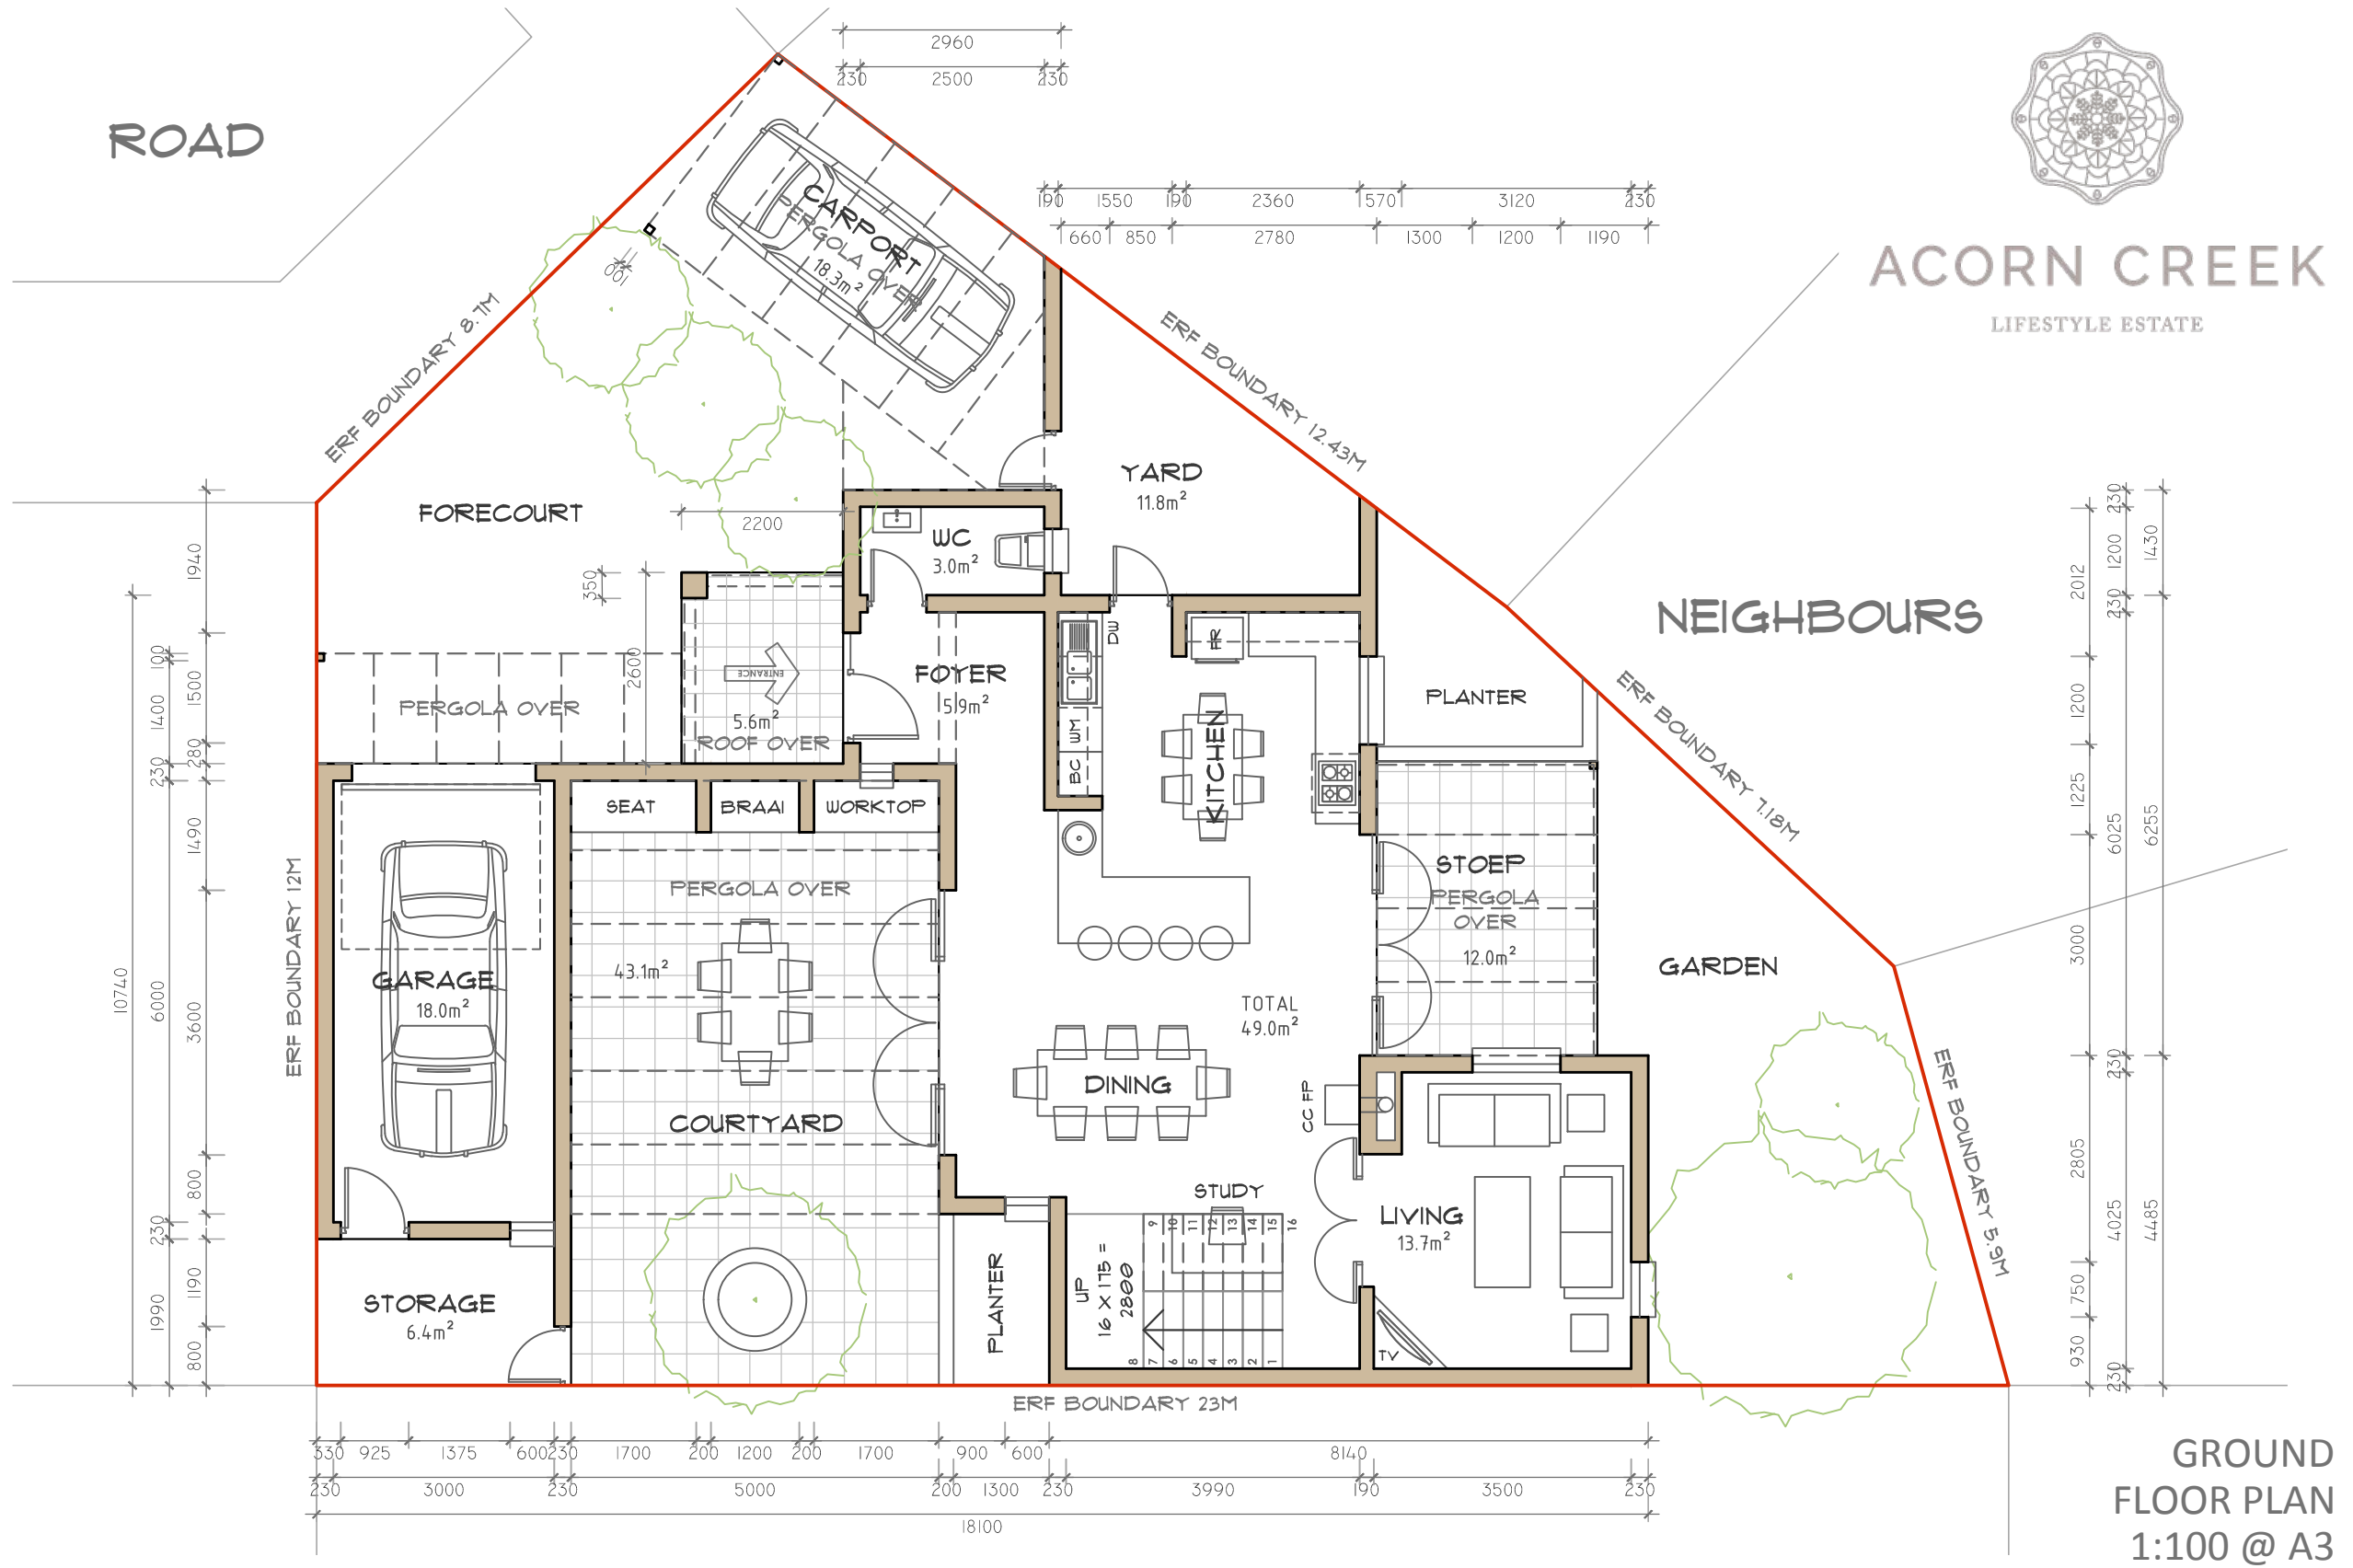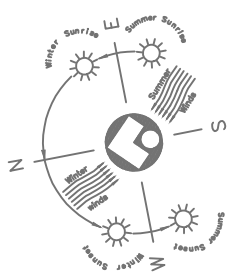

ACORN CREEK
LIFESTYLE ESTATE

GROUND FLOOR PLAN
1:100 @ A3



ERF SIZE:
284 m²

Special Unit: Erf 18
NORTH ENTRY, 3 BEDROOMS
SKETCH PLANS 1:100 @ A3. 2015/06/16

REV 2

DENNIS MOSS PARTNERSHIP
Architects • Urban & Regional Planners • Environmental Planners
Landscape Architects • Urban Designers
17 Market St • P.O. Box 371 • Stellenbosch 7599 • SOUTH AFRICA
Tel: +27 (0)21 887 0124 • Fax: +27 (0)21 886 5393 • www.dmp.co.za



AREA

1. CORE BUILDING

Ground Floor: 84.5 m²

First Floor: 70.8 m²

Sub-Total 1: **155.3 m²**

2. SINGLE GARAGE:

Sub-Total 2: **22.4 m²**

3. OUTSIDE COVERED:

5.7m²

4. PERGOLAS:

67.2 m²


TOTAL BULK (1+2):

177.7 m²

COVERAGE

Erf Size: 284 m²

$$112.6 \div 284 = 39.6 \%$$

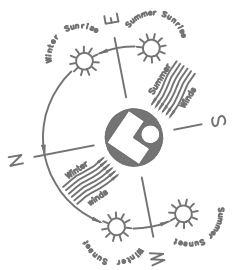


ROAD

NEIGHBOURS



ACORN CREEK
LIFESTYLE ESTATE

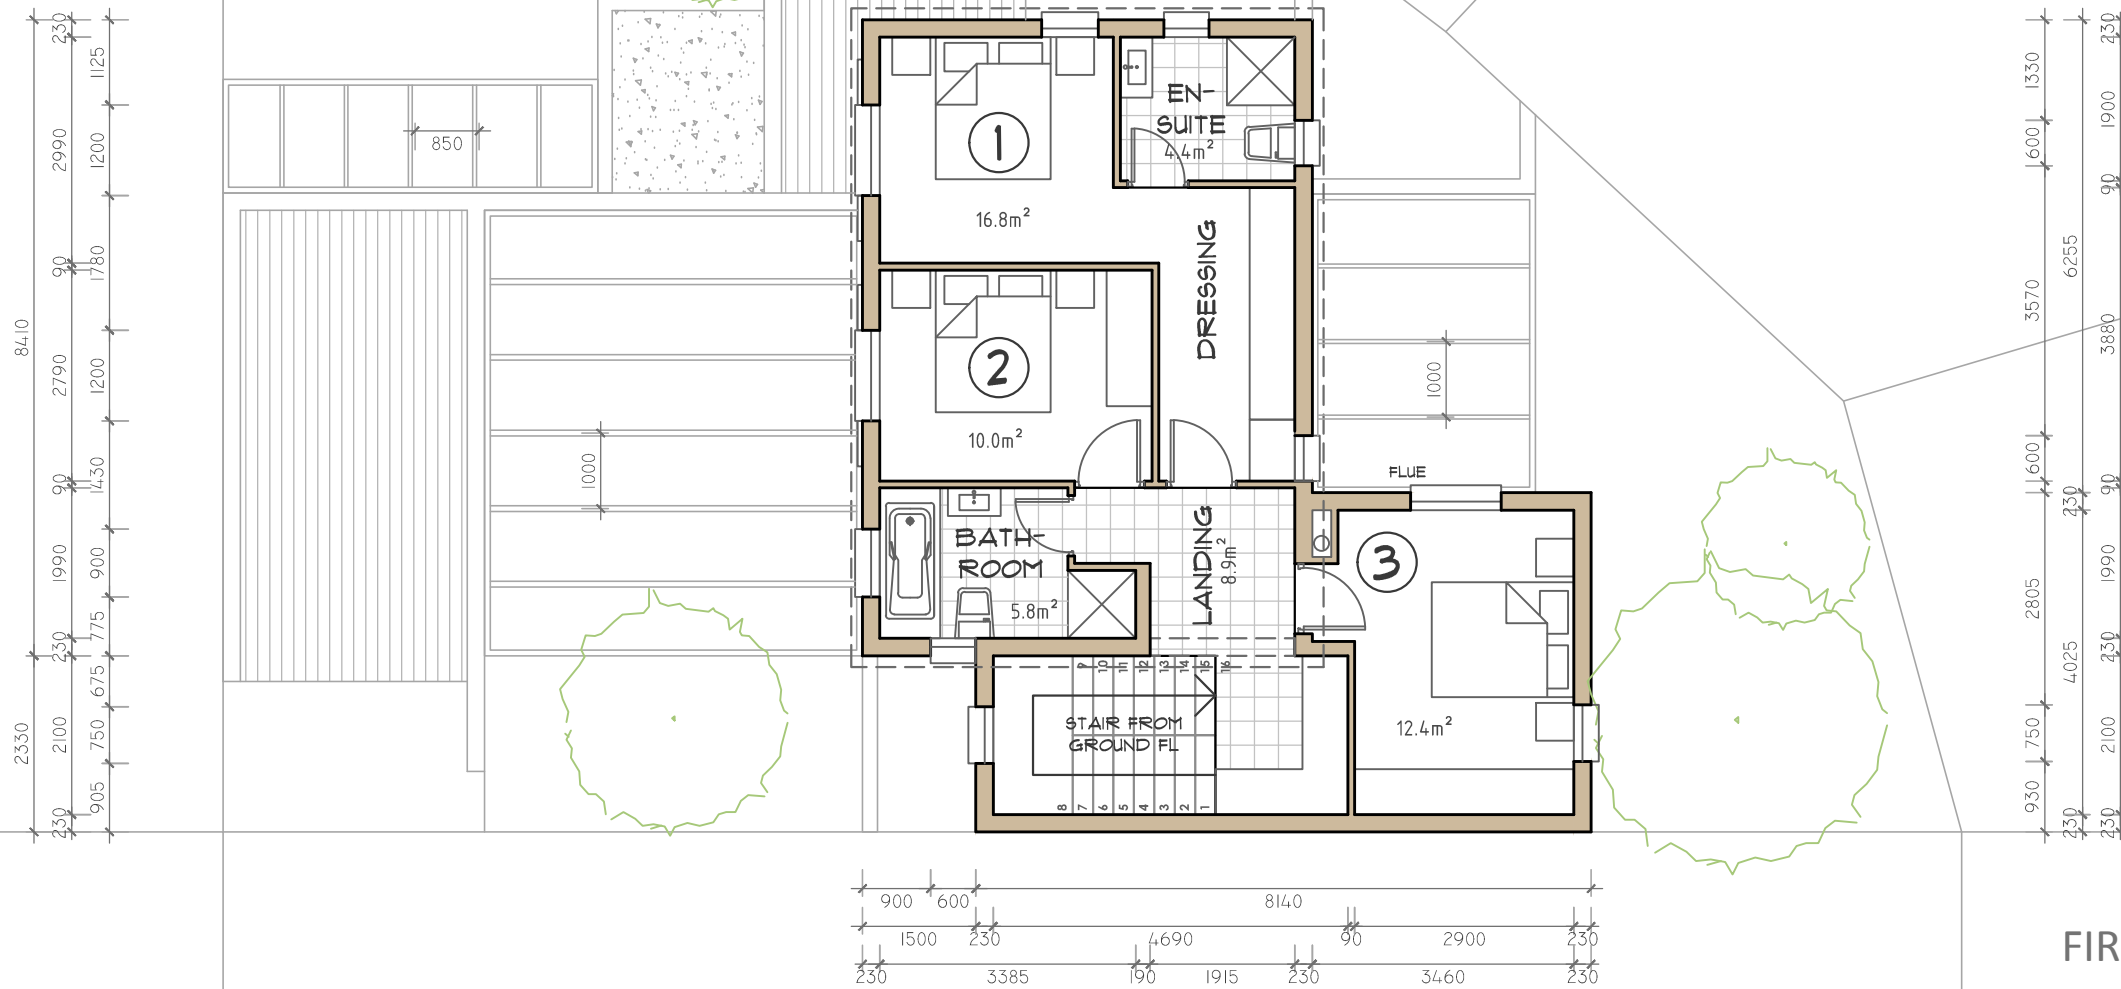

FIRST FLOOR PLAN
1:100 @ A3



ERF SIZE:
284 m²

Special Unit: Erf 18
NORTH ENTRY, 3 BEDROOMS
SKETCH PLANS 1:100 @ A3. 2015/06/16

REV 2

DENNIS MOSS PARTNERSHIP
Architects • Urban & Regional Planners • Environmental Planners
Landscape Architects • Urban Designers
17 Market St • P.O. Box 371 • Stellenbosch 7599 • SOUTH AFRICA
Tel: +27 (0)21 887 0124 • Fax: +27 (0)21 886 5393 • www.dmp.co.za

