

AREA

1. CORE BUILDING

Ground Floor: 51.9 m²

First Floor: 56.7 m²

Sub-Total 1: **108.6 m²**

2. SINGLE GARAGE:

Sub-Total 2: **23.0 m²**

3. OUTSIDE COVERED:

4.0 m²

4. PERGOLAS:

44.4 m²

TOTAL (1+2+3+4):

131.6 m²



COVERAGE

Erf Size: 247 m²


$$\frac{78.9}{247} = 31.9\%$$



ACORN CREEK
LIFESTYLE ESTATE

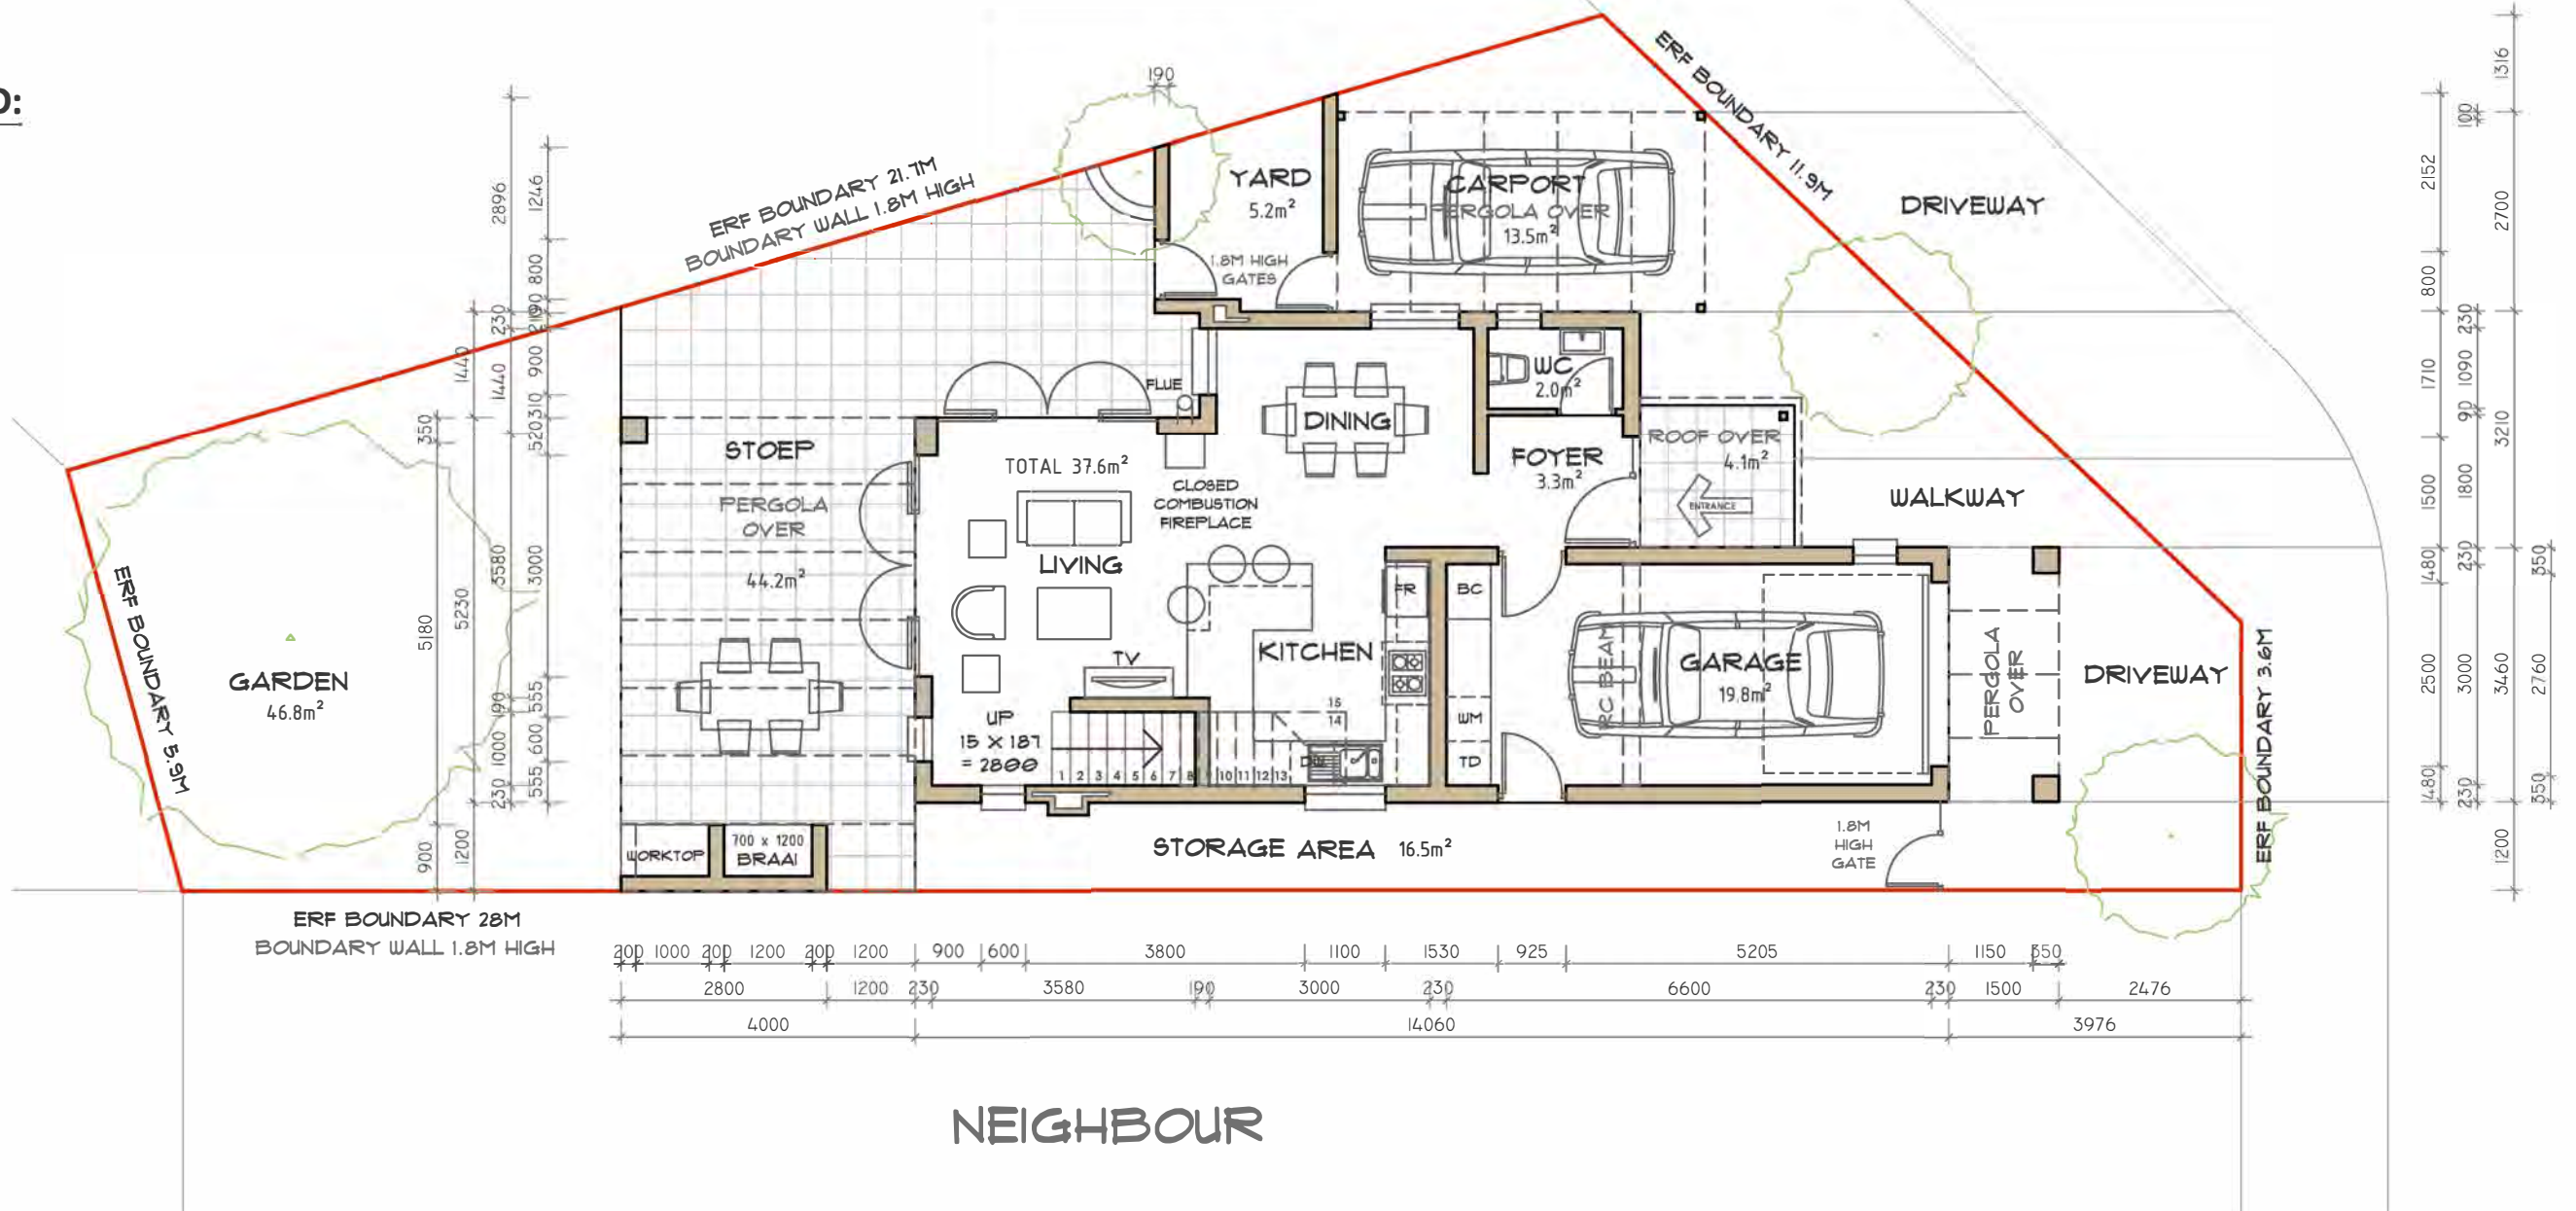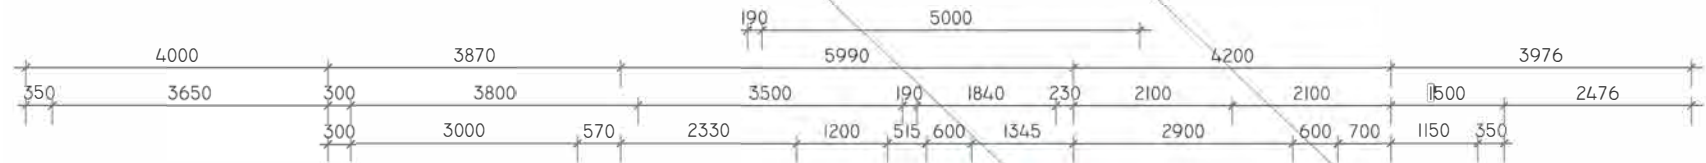

GROUND FLOOR PLAN 1:100 @ A3

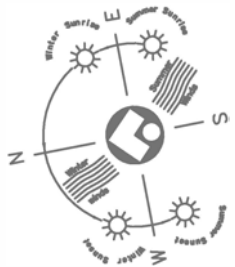

ERF SIZE:
247 m²

Special Unit: Erf 19
SOUTH ENTRY, 3 BEDROOMS
SKETCH PLANS 1:100 @ A3. 2015/07/29

DENNIS MOSS PARTNERSHIP
Architects • Urban & Regional Planners • Environmental Planners
Landscape Architects • Urban Designers
17 Market St • P.O. Box 371 • Stellenbosch 7599 • SOUTH AFRICA
Tel: +27 (0)21 887 0124 • Fax: +27 (0)21 886 5393 • www.dmp.co.za



AREA

1. CORE BUILDING

Ground Floor: 51.9 m²

First Floor: 56.7 m²

Sub-Total 1: **108.6 m²**

2. SINGLE GARAGE:

Sub-Total 2: **23.0 m²**

3. OUTSIDE COVERED:

4.0 m²

4. PERGOLAS:

44.4 m²

TOTAL (1+2):

131.6 m²

COVERAGE

Erf Size: 247 m²


$$78.9 \div 247 = 31.9 \%$$



ACORN CREEK
LIFESTYLE ESTATE

NEIGHBOUR

ROAD

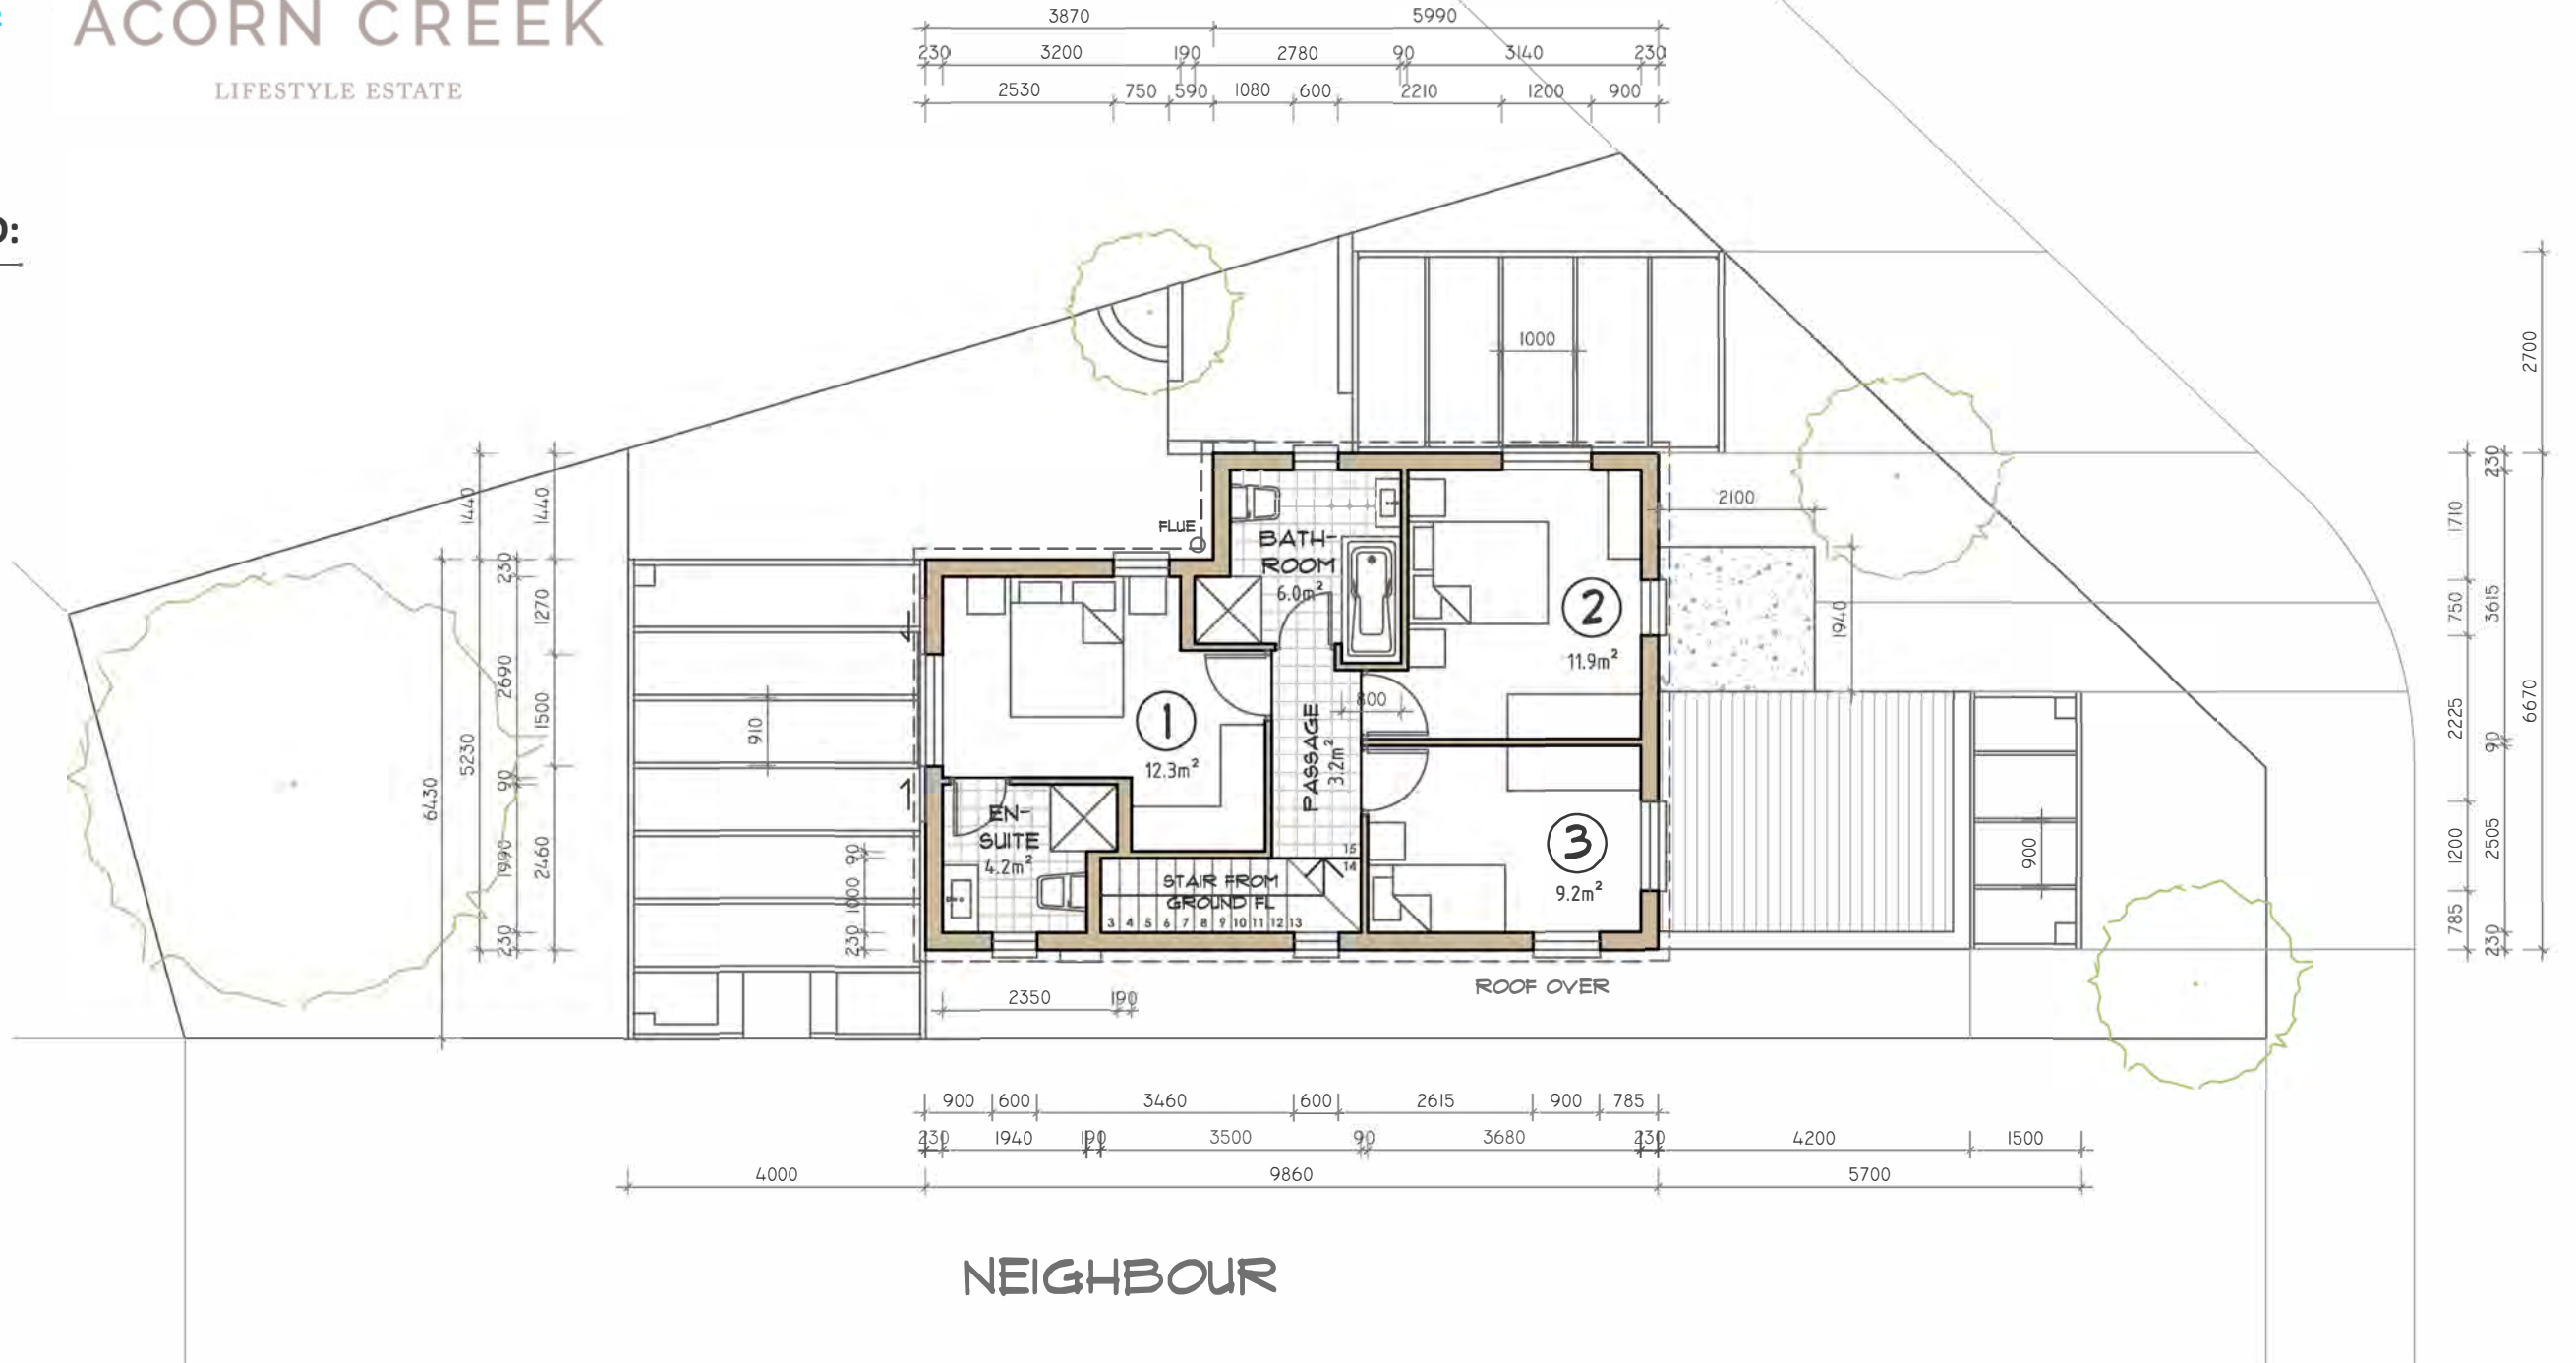

NEIGHBOUR

FIRST FLOOR PLAN 1:100 @ A3



ERF SIZE:
247 m²

Special Unit: Erf 19
SOUTH ENTRY, 3 BEDROOMS
SKETCH PLANS 1:100 @ A3. 2015/07/29

DENNIS MOSS PARTNERSHIP
Architects • Urban & Regional Planners • Environmental Planners
Landscape Architects • Urban Designers
17 Market St • P.O. Box 371 • Stellenbosch 7599 • SOUTH AFRICA
Tel: +27 (0)21 887 0124 • Fax: +27 (0)21 886 5393 • www.dmp.co.za

